


	Grass
	Wall
	Fence (existing)
	Gate (relocated)
	Trees
	Building
	Path
	Mulch (existing)
	Carpet (existing)
	Equipment (existing)
	Fall zone
	Play zone



Ⓒ Seal 4 Way Springer  
 - 31sqm Raised Natural Mix Rubber Mulch Safer Surfacing inc Chase Cut

NOTES:

SCALE (AT A3): 1: 200	DRAWN BY: A.B	
CHECKED BY: G.C	AREA MANAGER: N.H	Option ONE
DATE: 17-06-2020	REF No: 44356	

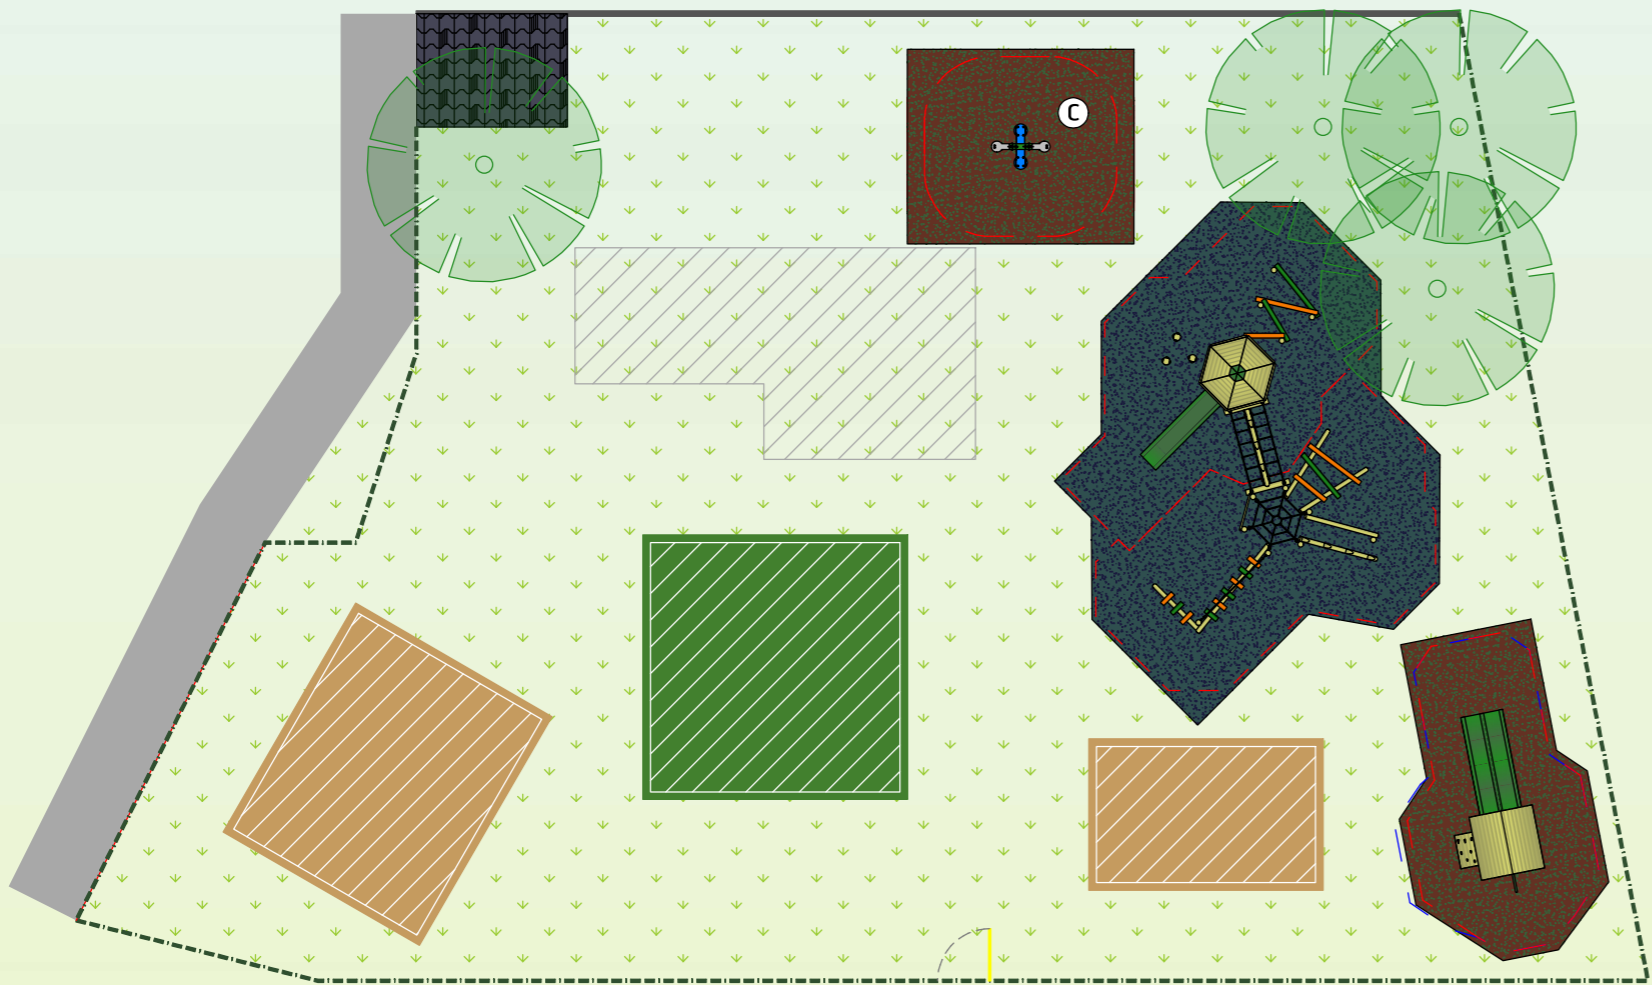

**Burton Bradstock Parish Council**

Images shown are for representational purposes, products may vary. T: 01702 291129 - [www.sovereignplayequipment.co.uk](http://www.sovereignplayequipment.co.uk)

